




$ア. 32.383 \times 2.3 \times 1/2 = 37.240$
 $イ. (2.7+2.3) \times 18.0 \times 1/2 = 45.000$
 $ウ. (3.0+2.7) \times 41.66 \times 1/2 = 118.731$
 $エ. 53.29 \times 3.0 = 159.870$
 $オ. 39.5 \times 3.0 = 118.500$
 $カ. (3.0+0.2) \times 59.064 \times 1/2 = 94.502$
 $キ. 2.0 \times 0.2 \times 1/2 = 0.200$
 574.043? / 245.897m = 2.33m

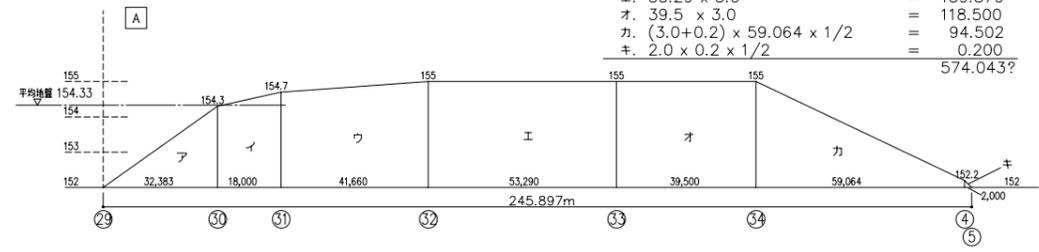


$ア. 18.776 \times 0.6 = 11.265$
 $イ. 24.15 \times 0.6 = 14.490$
 $ウ. (0.6+0.4) \times 53.29 \times 1/2 = 26.645$
 $エ. 15.25 \times 0.4 = 3.050$
 55.450? / 151.080m = 0.36m

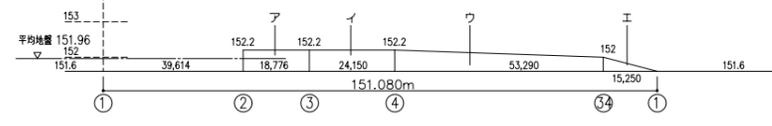


$ア. 16.89 \times 3.0 \times 1/2 = 25.335$
 $イ. 36.39 \times 3.0 \times 1/2 = 54.585$
 $ウ. 168.195 \times 3.0 = 504.585$
 584.505? / 426.324m = 1.37m

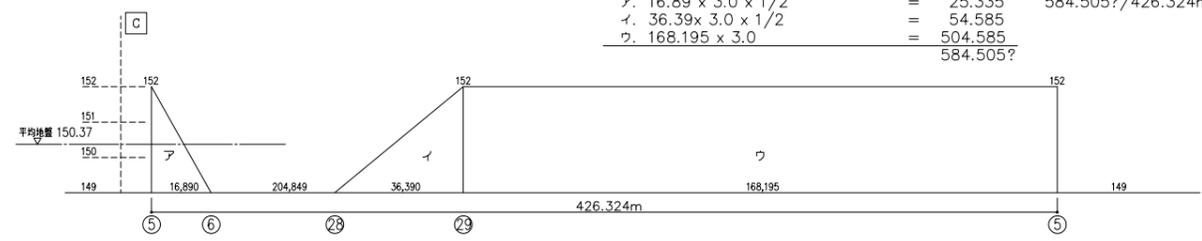


$ア. (3.0+1.0) \times 25.273 \times 1/2 = 50.546$
 $イ. 7.2 \times 1.0 \times 1/2 = 3.600$
 $ウ. 30.66 \times 3.0 \times 1/2 = 45.990$
 $エ. 240.237 \times 3.0 = 720.711$
 820.847? / 552.532m = 1.48m

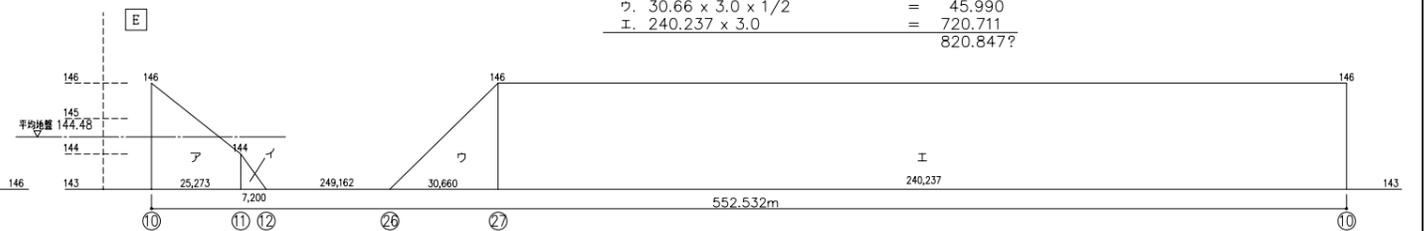


$ア. (3.0+1.0) \times 27.83 \times 1/2 = 55.660$
 $イ. 25.46 \times 1.0 = 25.460$
 $ウ. 32.4 \times 1.0 \times 1/2 = 16.200$
 $エ. 19.367 \times 3.0 \times 1/2 = 29.050$
 $オ. 204.849 \times 3.0 = 614.547$
 740.917? / 566.270m = 1.30m

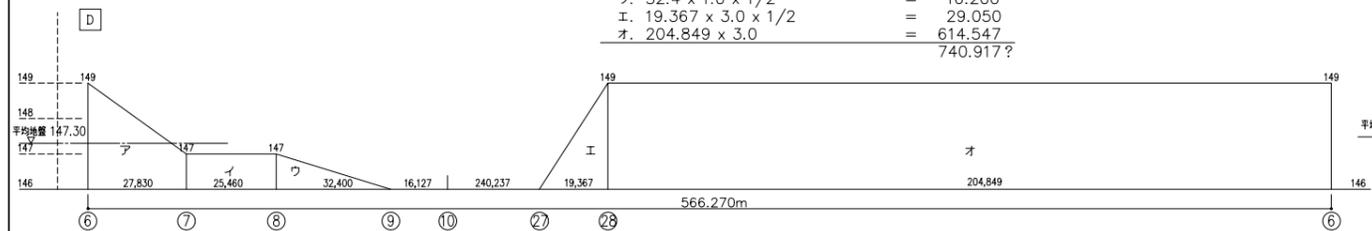


$ア. 36.0 \times 3.0 \times 1/2 = 54.000$
 $イ. 36.433 \times 3.0 \times 1/2 = 54.649$
 $ウ. 249.162 \times 3.0 = 747.486$
 856.135? / 521.883m = 1.64m

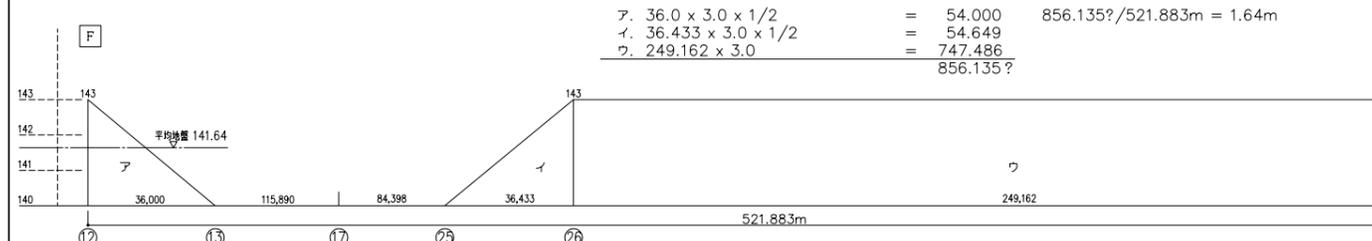


$ア. 24.25 \times 3.0 \times 1/2 = 36.375$
 $イ. 97.520 \times 1.0 \times 1/2 = 48.760$
 $ウ. (3.0+1.0) \times 115.89 \times 1/2 = 231.780$
 316.915? / 261.759m = 1.21m

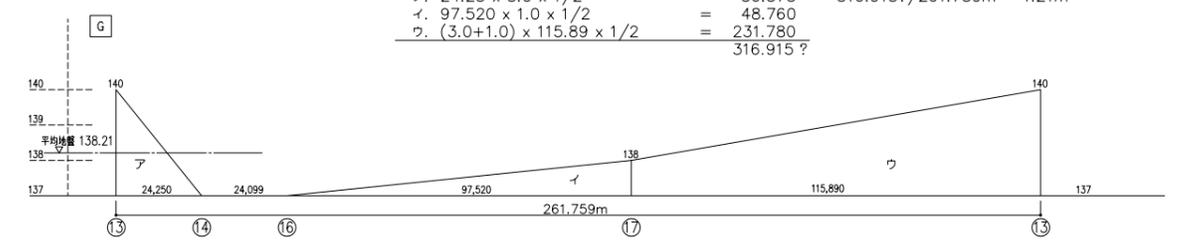


$ア. 12.62 \times 1.0 \times 1/2 = 6.310$
 $イ. 27.865 \times 2.5 \times 1/2 = 34.831$
 $ウ. 5.4 \times 2.5 = 13.500$
 $エ. (3.0+2.5) \times 8.566 \times 1/2 = 23.556$
 $オ. (3.0+1.0) \times 84.398 \times 1/2 = 168.796$
 246.993? / 189.305m = 1.30m

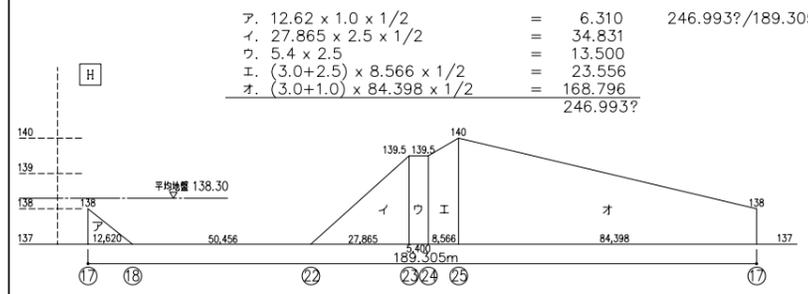

$ア. 22.55 \times 1.0 \times 1/2 = 11.275$
 $イ. 8.643 \times 1.0 \times 1/2 = 4.321$
 $ウ. 24.099 \times 1.0 = 24.099$
 39.695? / 55.292m = 0.71m

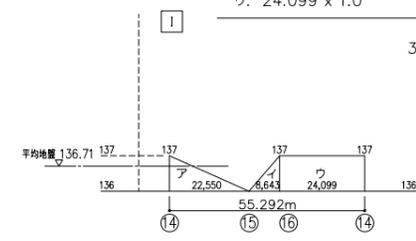

$ア. 28.78 \times 3.0 \times 1/2 = 43.170$
 $イ. 22.535 \times 3.0 \times 1/2 = 33.802$
 $ウ. 50.456 \times 3.0 = 151.368$
 228.340? / 121.751m = 1.87m

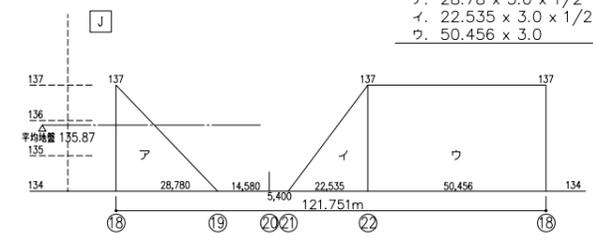

工事名称 京都大学桂園地 総合研究棟? 新営その他工事 部長 課長 課長補佐 掛長 設計 京都大学施設部					日建設計	京都大学桂園キャンパス 総合研究棟?新築工事	④ - 0 4
平均地盤高さ(3m毎)算定						NO. -	

